


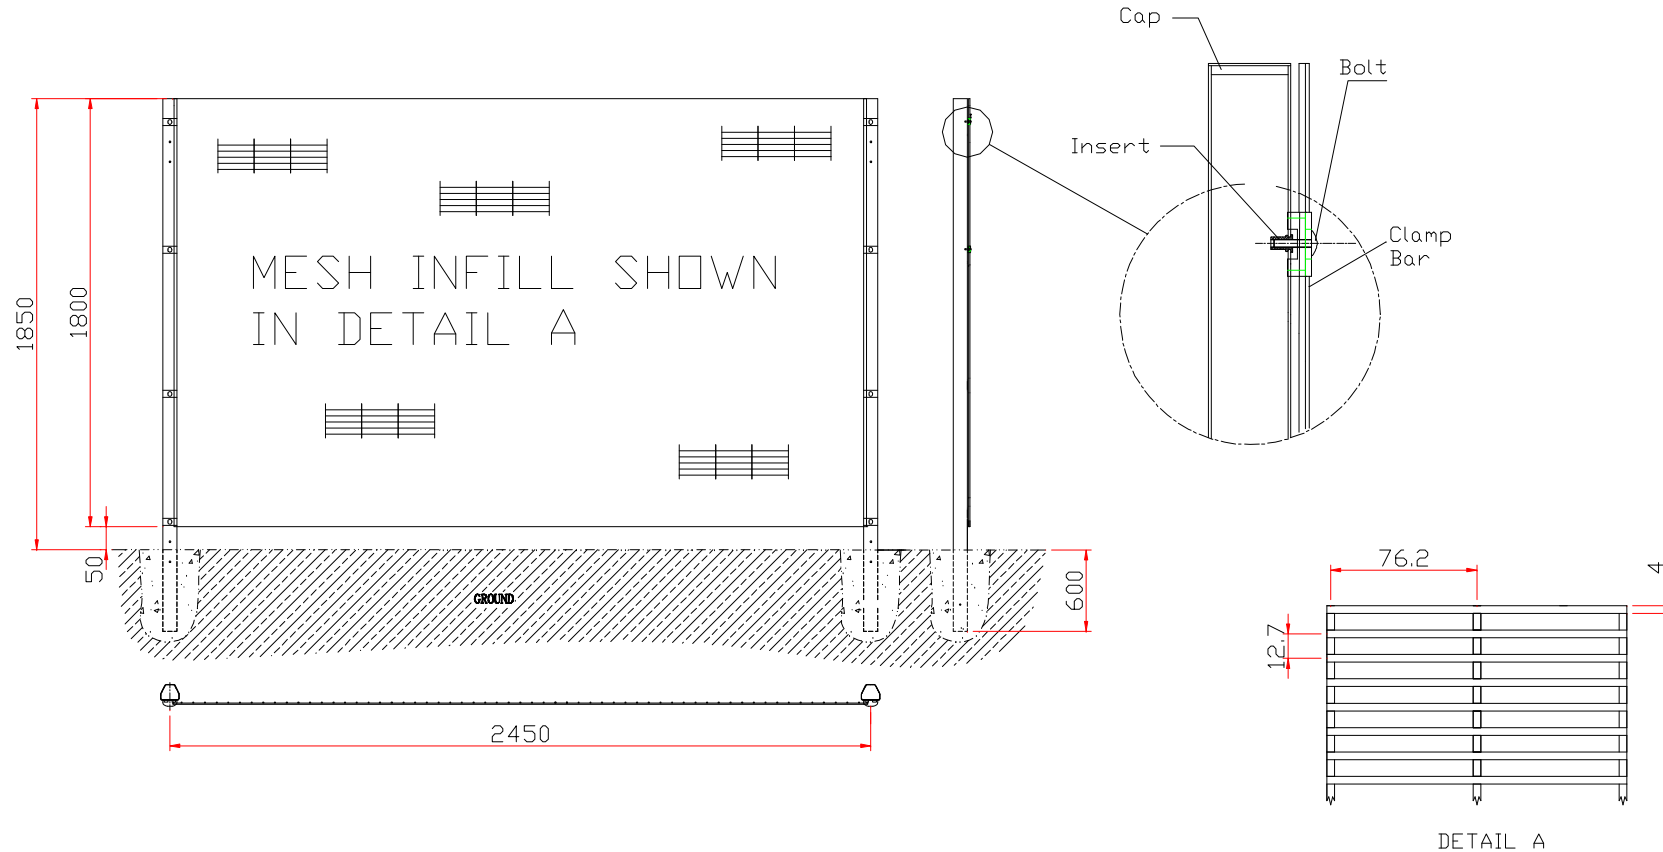

## 358 Profile Mesh

PR-358



Procter Fencing Systems.  
Isabella Road,  
Garforth  
Leeds LS25 2DY  
Tel. 02920 855756 Fax. 0113 287 6284  
enquiries@procterfencing.co.uk  
www.fencing-systems.co.uk

Procter Fencing Systems.  
11. Pantglas Ind Est,  
Bedwas  
Caerphilly. CF83 8XD  
Tel. 02920 855756 Fax. 02920 888 544  
enquiries@procterfencing.co.uk  
www.fencing-systems.co.uk

PR-358